



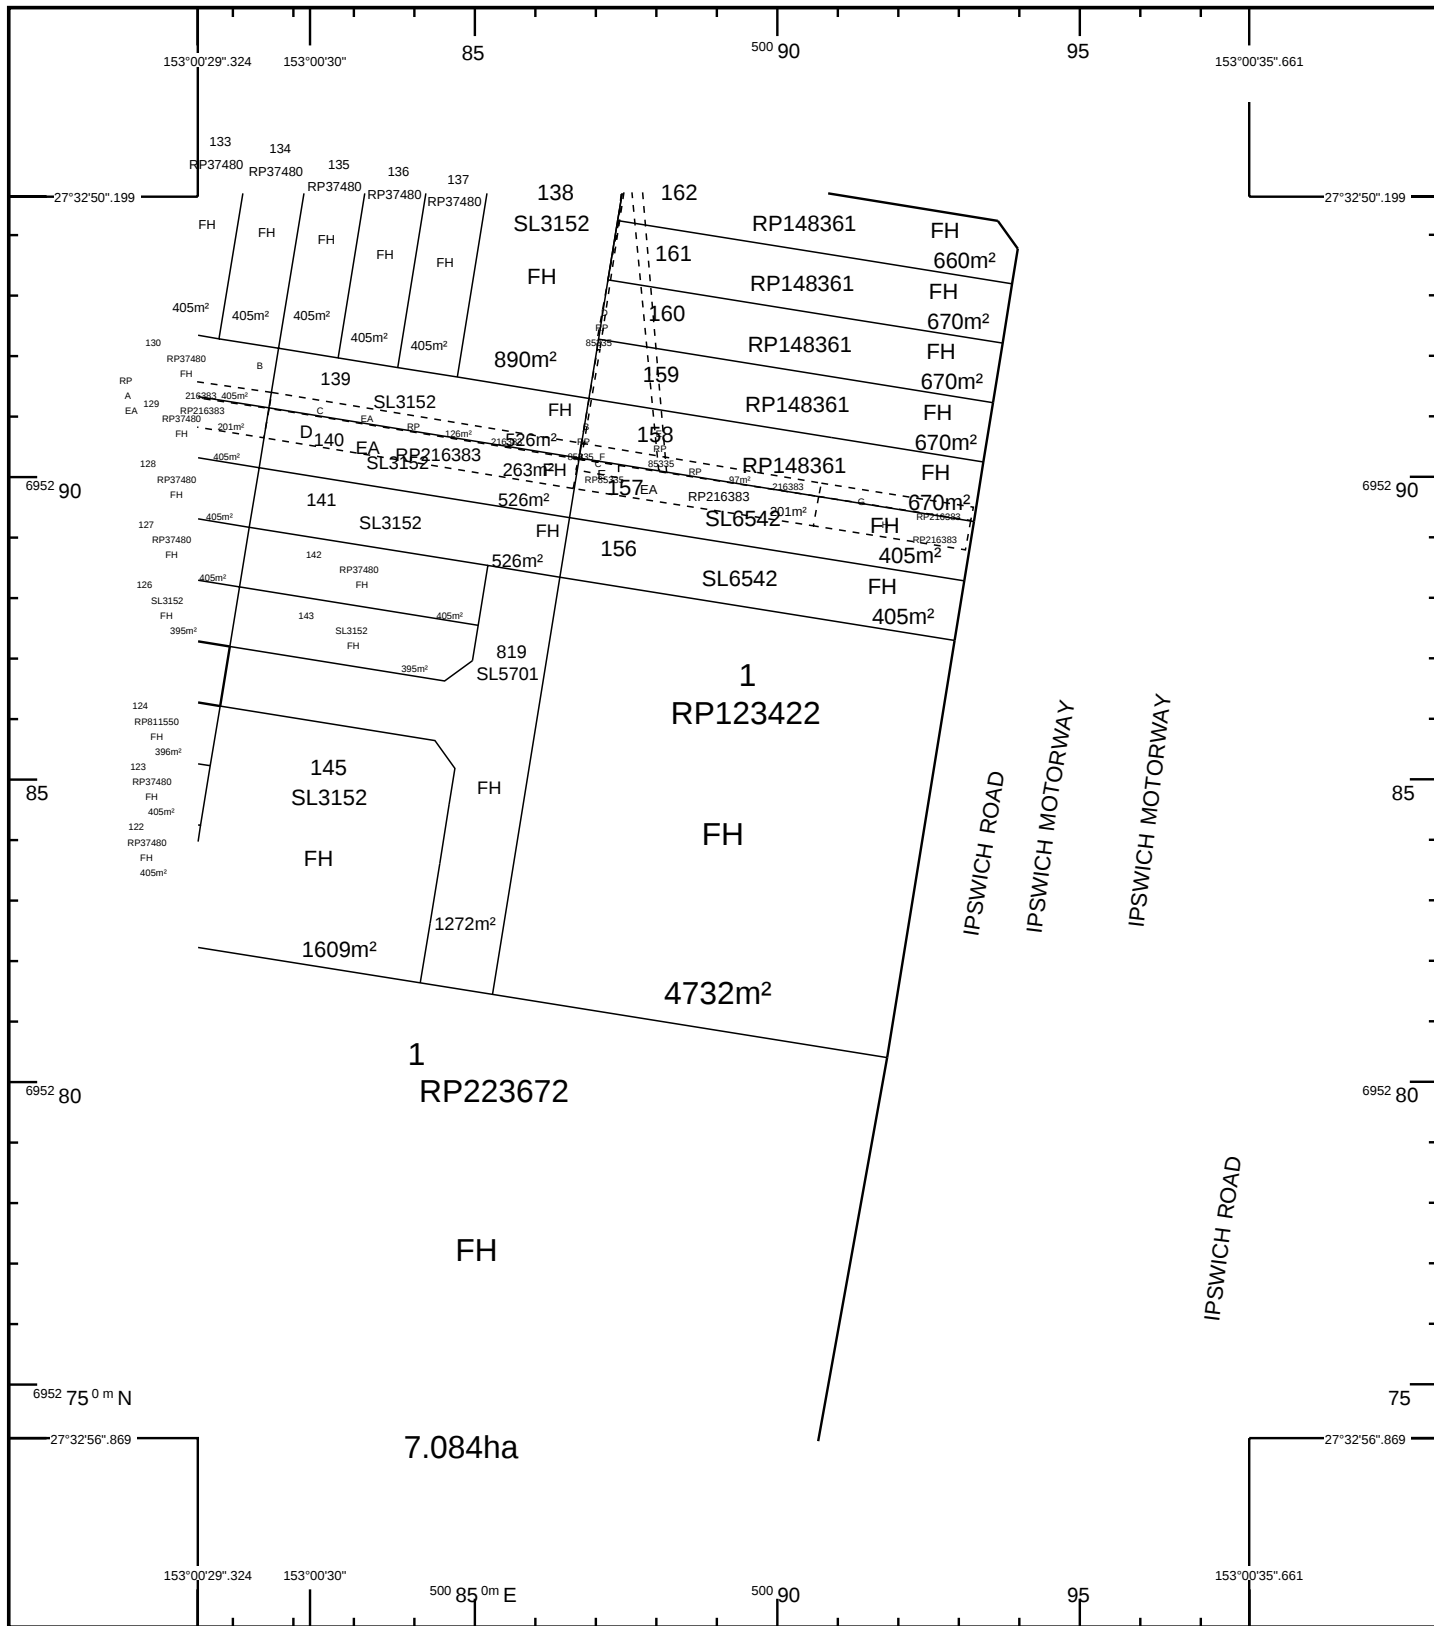

STANDARD MAP NUMBER
9542-44433

0 25 50 75 100 125 m
HORIZONTAL DATUM:GDA94 ZONE:56 SCALE 1 : 1250

MAP WINDOW POSITION &
NEAREST LOCATION

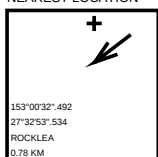

SUBJECT PARCEL DESCRIPTION

DCDB	
Lot/Plan	1/RP123422
Area/Volume	4732m ²
Tenure	FREEHOLD
Local Government	BRISBANE CITY
Locality	ROCKLEA
Segment/Parcel	19470/63

CLIENT SERVICE STANDARDS

PRINTED 20/06/2025

DCDB 19/06/2025

Users of the information recorded in this document (the Information) accept all responsibility and risk associated with the use of the Information and should seek independent professional advice in relation to dealings with property.

Despite Department of Resources best efforts, RESOURCES makes no representations or warranties in relation to the Information, and, to the extent permitted by law, exclude or limit all warranties relating to correctness, accuracy, reliability, completeness or currency and all liability for any direct, indirect and consequential costs, losses, damages and expenses incurred in any way (including but not limited to that arising from negligence) in connection with any use of or reliance on the Information

For further information on SmartMap products visit
<https://www.qld.gov.au/housing/buying-owning-home/property-land-valuations/smartmaps>

SmartMap

An External Product of
SmartMap Information Services

Based upon an extraction from the
Digital Cadastral Data Base



**Queensland
Government**

(c) The State of Queensland,
(Department of Resources) 2025.

